


EXISTING MAIN LEVEL FLOOR PLAN

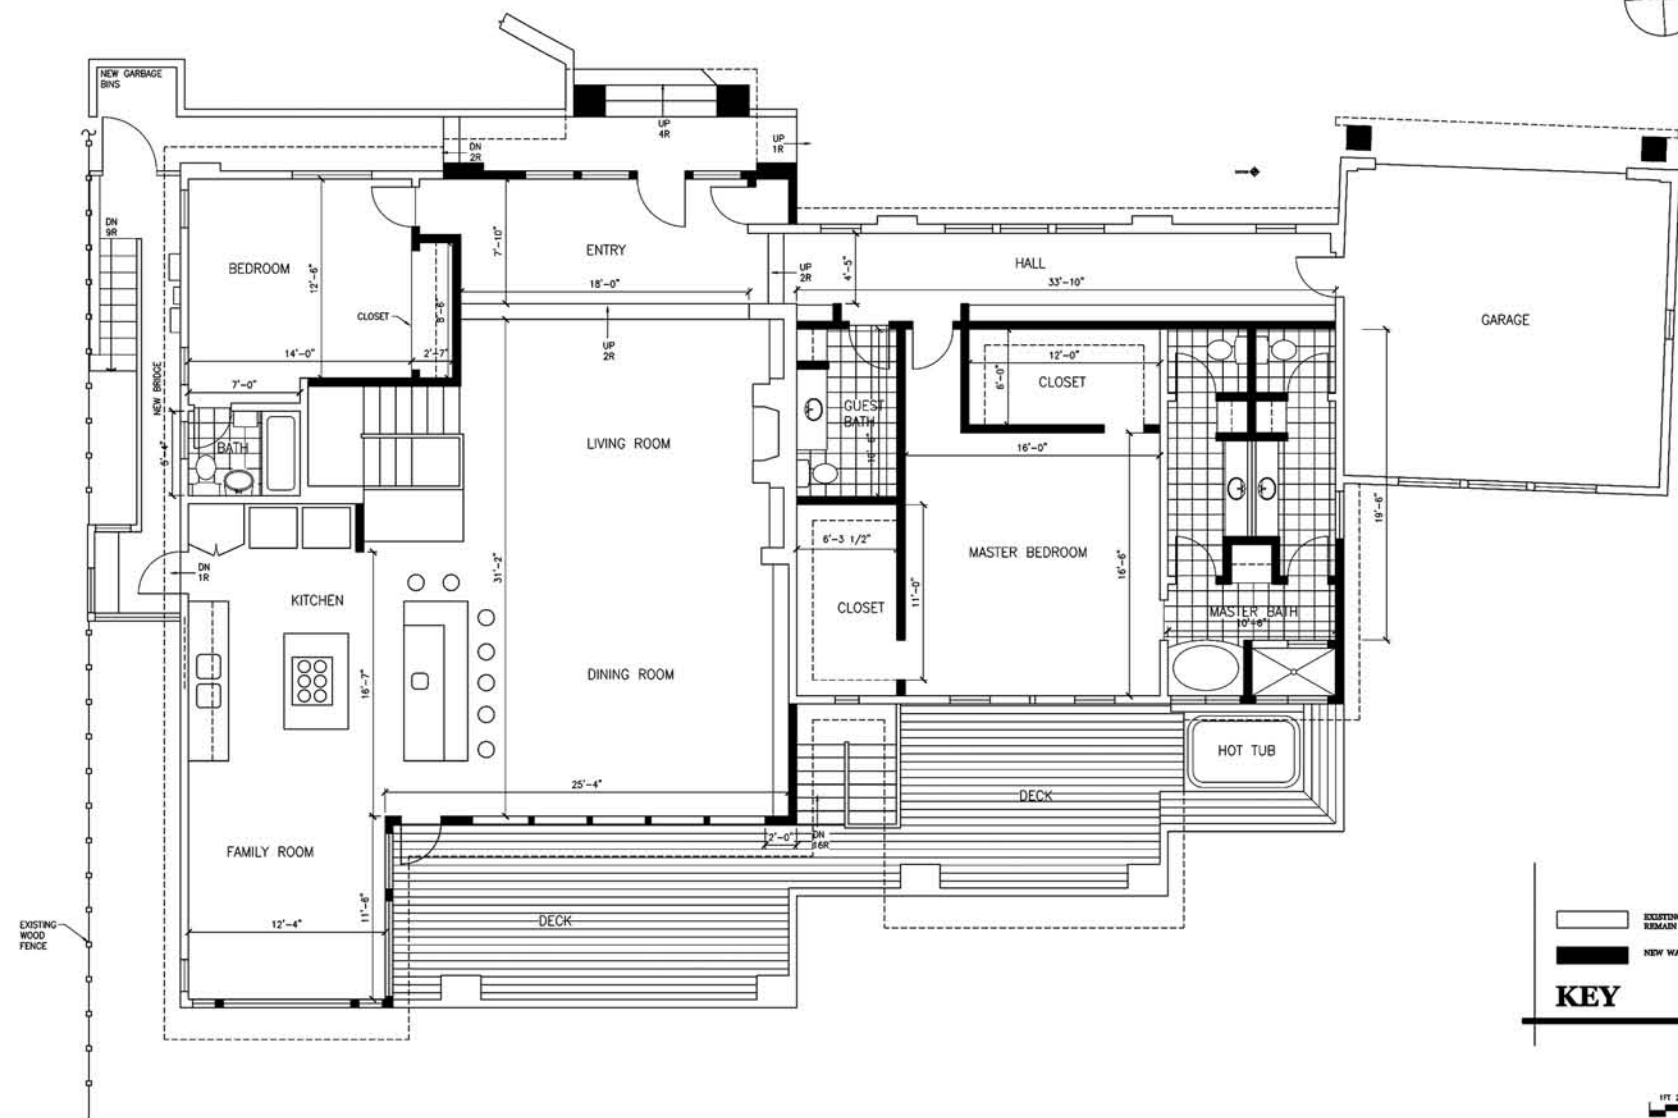

PROPOSED MAIN LEVEL FLOOR PLAN

SCALE: 1/4" = 1'-0"

David R. Kalb, AIA
 Architecture
 33 Moore Street
 Berkeley, CA 94602
 1.415.467.7400
 1.415.467.7779

75 Cloud View Road
 Sausalito, CA
 94965-2006

ISSUED FOR: DATE:
 EXISTING CONDITIONS 03.23.07
 SCHEMATIC DESIGN 05.25.07
 DESIGN REVIEW 07.23.07

DRAWN BY: ES
 CHECKED BY: DRK
 PROJECT: CLOUD VIEW 2007

**PROPOSED
 MAIN LEVEL
 FLOOR PLAN**

A3.1