



EXISTING GROUND LEVEL FLOOR PLAN

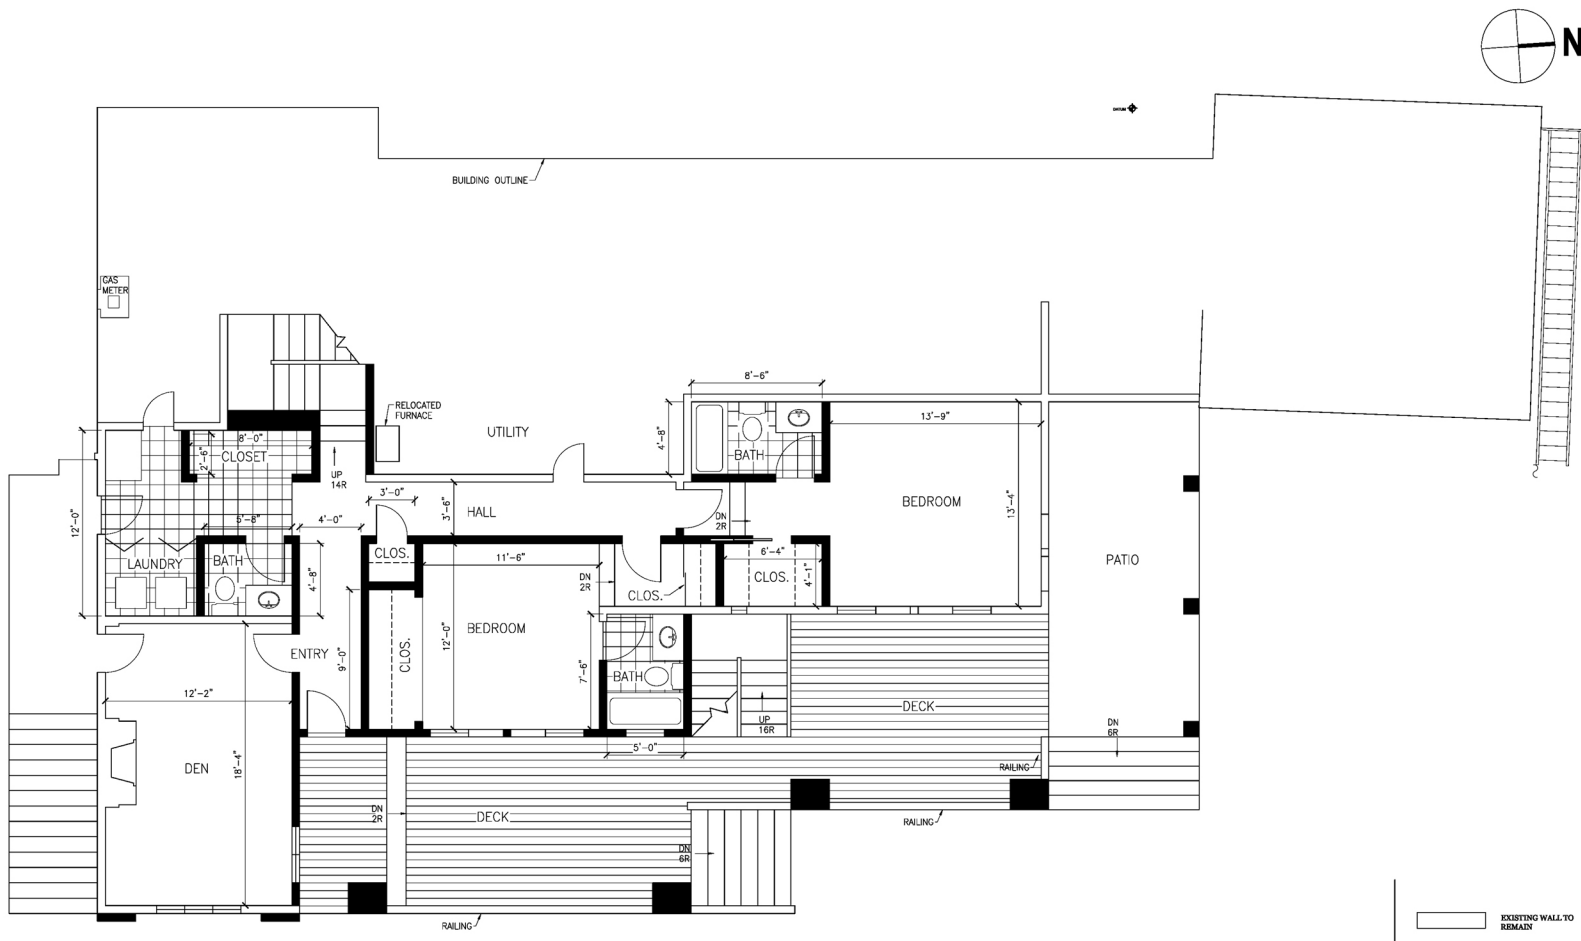

EXISTING WALL TO REMAIN
 NEW WALL
KEY

 

PROPOSED GROUND LEVEL FLOOR PLAN

SCALE: 1/4" = 1'-0"

David R. Kalb, AIA
 Architecture
 61 Mission Street
 Berkeley, CA 94605
 415-497-7400
 415-497-7779

75 Cloud View Road
 Sausalito, CA
 94965-2006

ISSUED FOR: DATE:
 EXISTING CONDITIONS 03.23.07
 SCHEMATIC DESIGN 05.25.07
 DESIGN REVIEW 07.23.07

DRAWN BY: ES
 CHECKED BY: DRK
 PROJECT #: CLOUD VIEW 2007

PROPOSED GROUND LEVEL FLOOR PLAN

A3.2