


WINE DECK  
GRAPE BUNCH CONCEPT  
PLAN (IN CHANDON SITE)

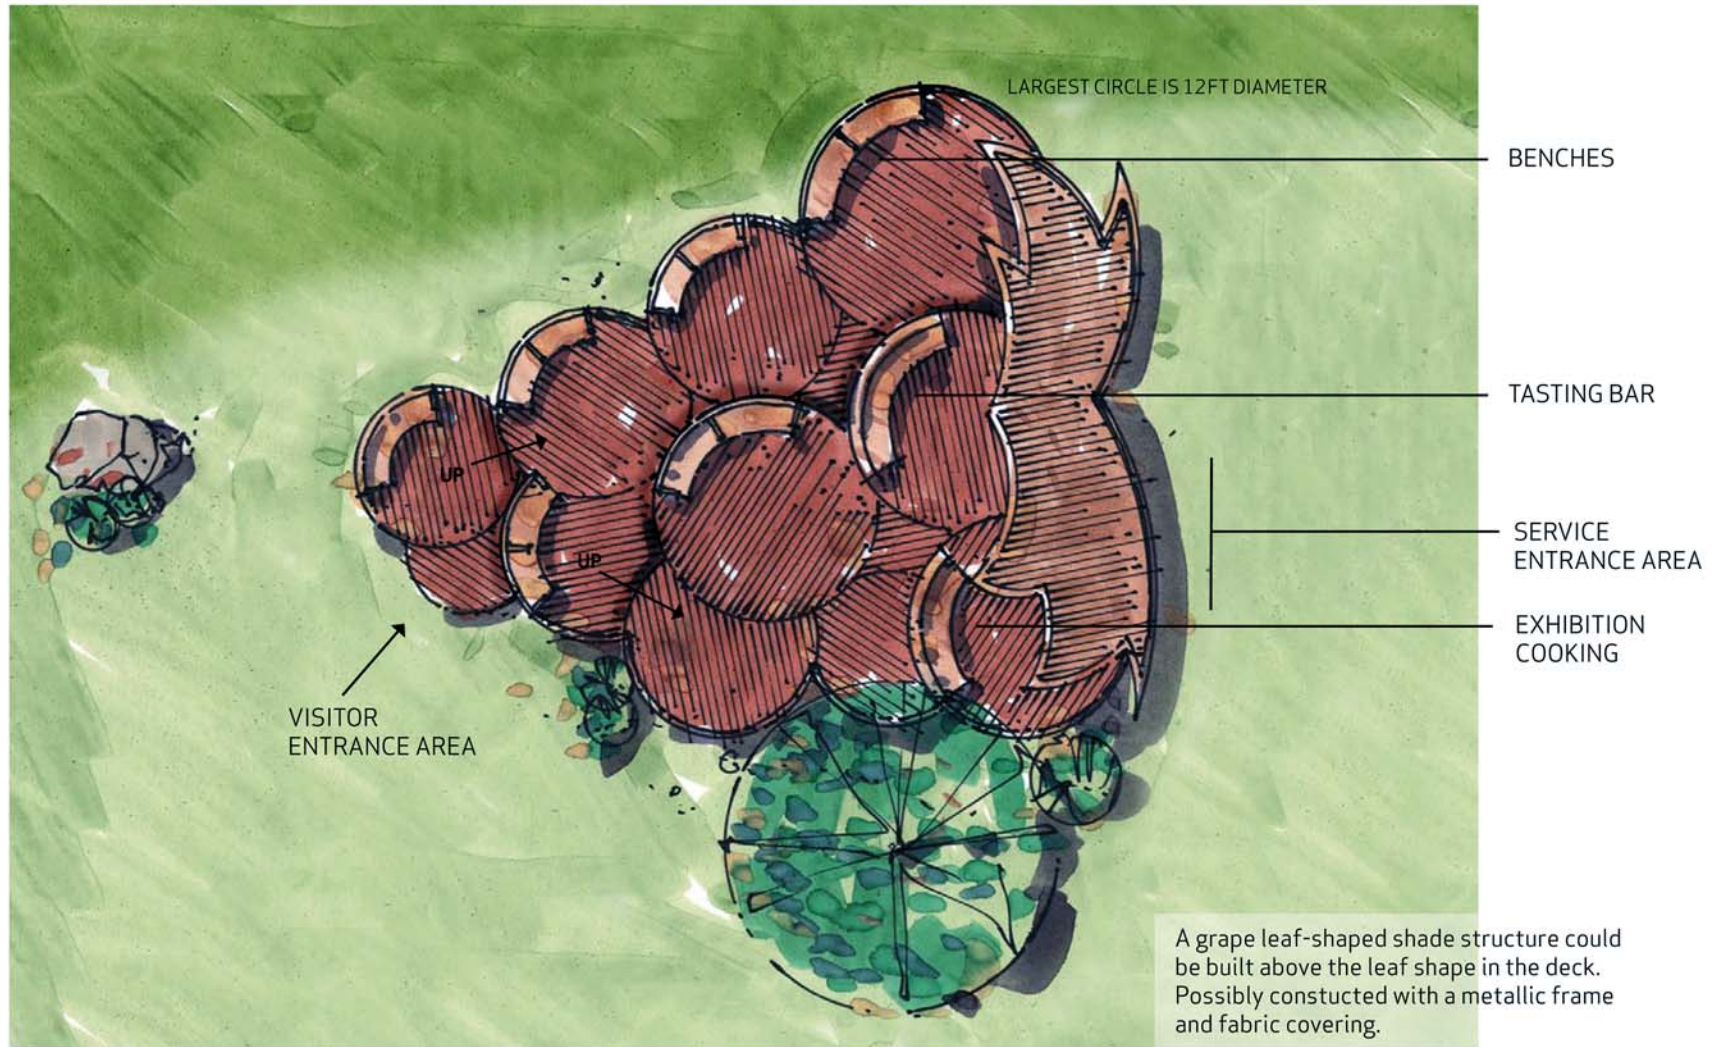

APPROX. 50'